

# 宗地图


单位: m.m<sup>2</sup>

宗地编号: 2021GY-114

土地坐落: 永顺县芙蓉镇新城社区

地籍图号: 3185.60-401.00

宗地面积: 16740.74

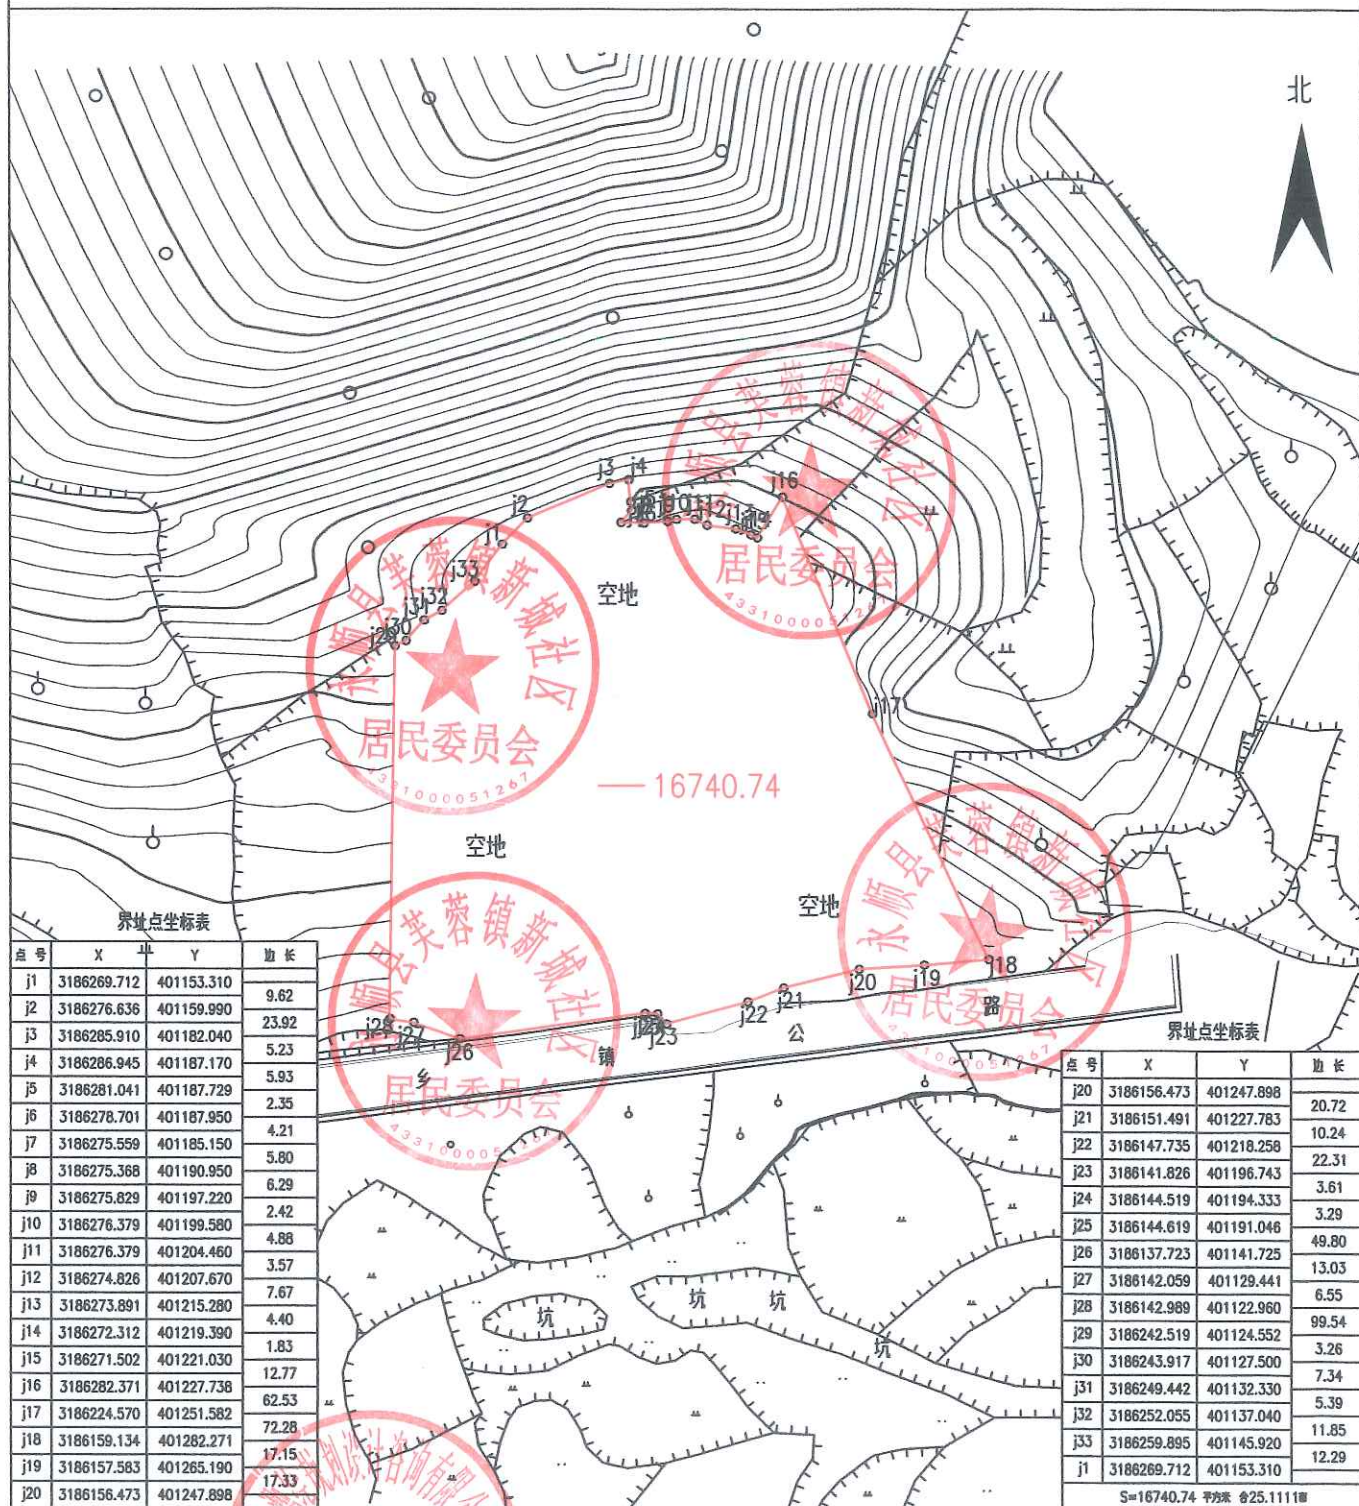

界址点坐标表

点号	X	Y	边长
j1	3186269.712	401153.310	9.62
j2	3186276.636	401159.990	23.92
j3	3186285.910	401182.040	5.23
j4	3186286.945	401187.170	5.93
j5	3186281.041	401187.729	2.35
j6	3186278.701	401187.950	4.21
j7	3186275.559	401185.150	5.80
j8	3186275.368	401190.950	6.29
j9	3186275.829	401197.220	2.42
j10	3186276.379	401199.580	4.88
j11	3186276.379	401204.460	3.57
j12	3186274.826	401207.670	7.67
j13	3186273.891	401215.280	4.40
j14	3186272.312	401219.390	1.83
j15	3186271.502	401221.030	12.77
j16	3186282.371	401227.738	62.53
j17	3186224.570	401251.582	72.28
j18	3186159.134	401282.271	17.15
j19	3186157.583	401285.190	17.33
j20	3186156.473	401247.898	

界址点坐标表

点号	X	Y	边长
j20	3186156.473	401247.898	20.72
j21	3186151.491	401227.783	10.24
j22	3186147.735	401218.258	22.31
j23	3186141.826	401196.743	3.61
j24	3186144.519	401194.333	3.29
j25	3186144.619	401191.046	49.80
j26	3186137.723	401141.725	13.03
j27	3186142.059	401129.441	6.55
j28	3186142.989	401122.960	99.54
j29	3186242.519	401124.552	3.26
j30	3186243.917	401127.500	7.34
j31	3186249.442	401132.330	5.39
j32	3186252.055	401137.040	11.85
j33	3186259.895	401145.920	12.29
j34	3186269.712	401153.310	

S=16740.74 平方米 @25.1111

绘图日期: 2021年10月22日

1:2000

绘图员: 田林

审核日期: 2021.10.23

审核员: 胡振国