


宗地编号: 2021GY-120

土地坐落: 灵溪镇富坪社区

地籍图号: 3210.40-380.75

宗地面积: 2766.32

北

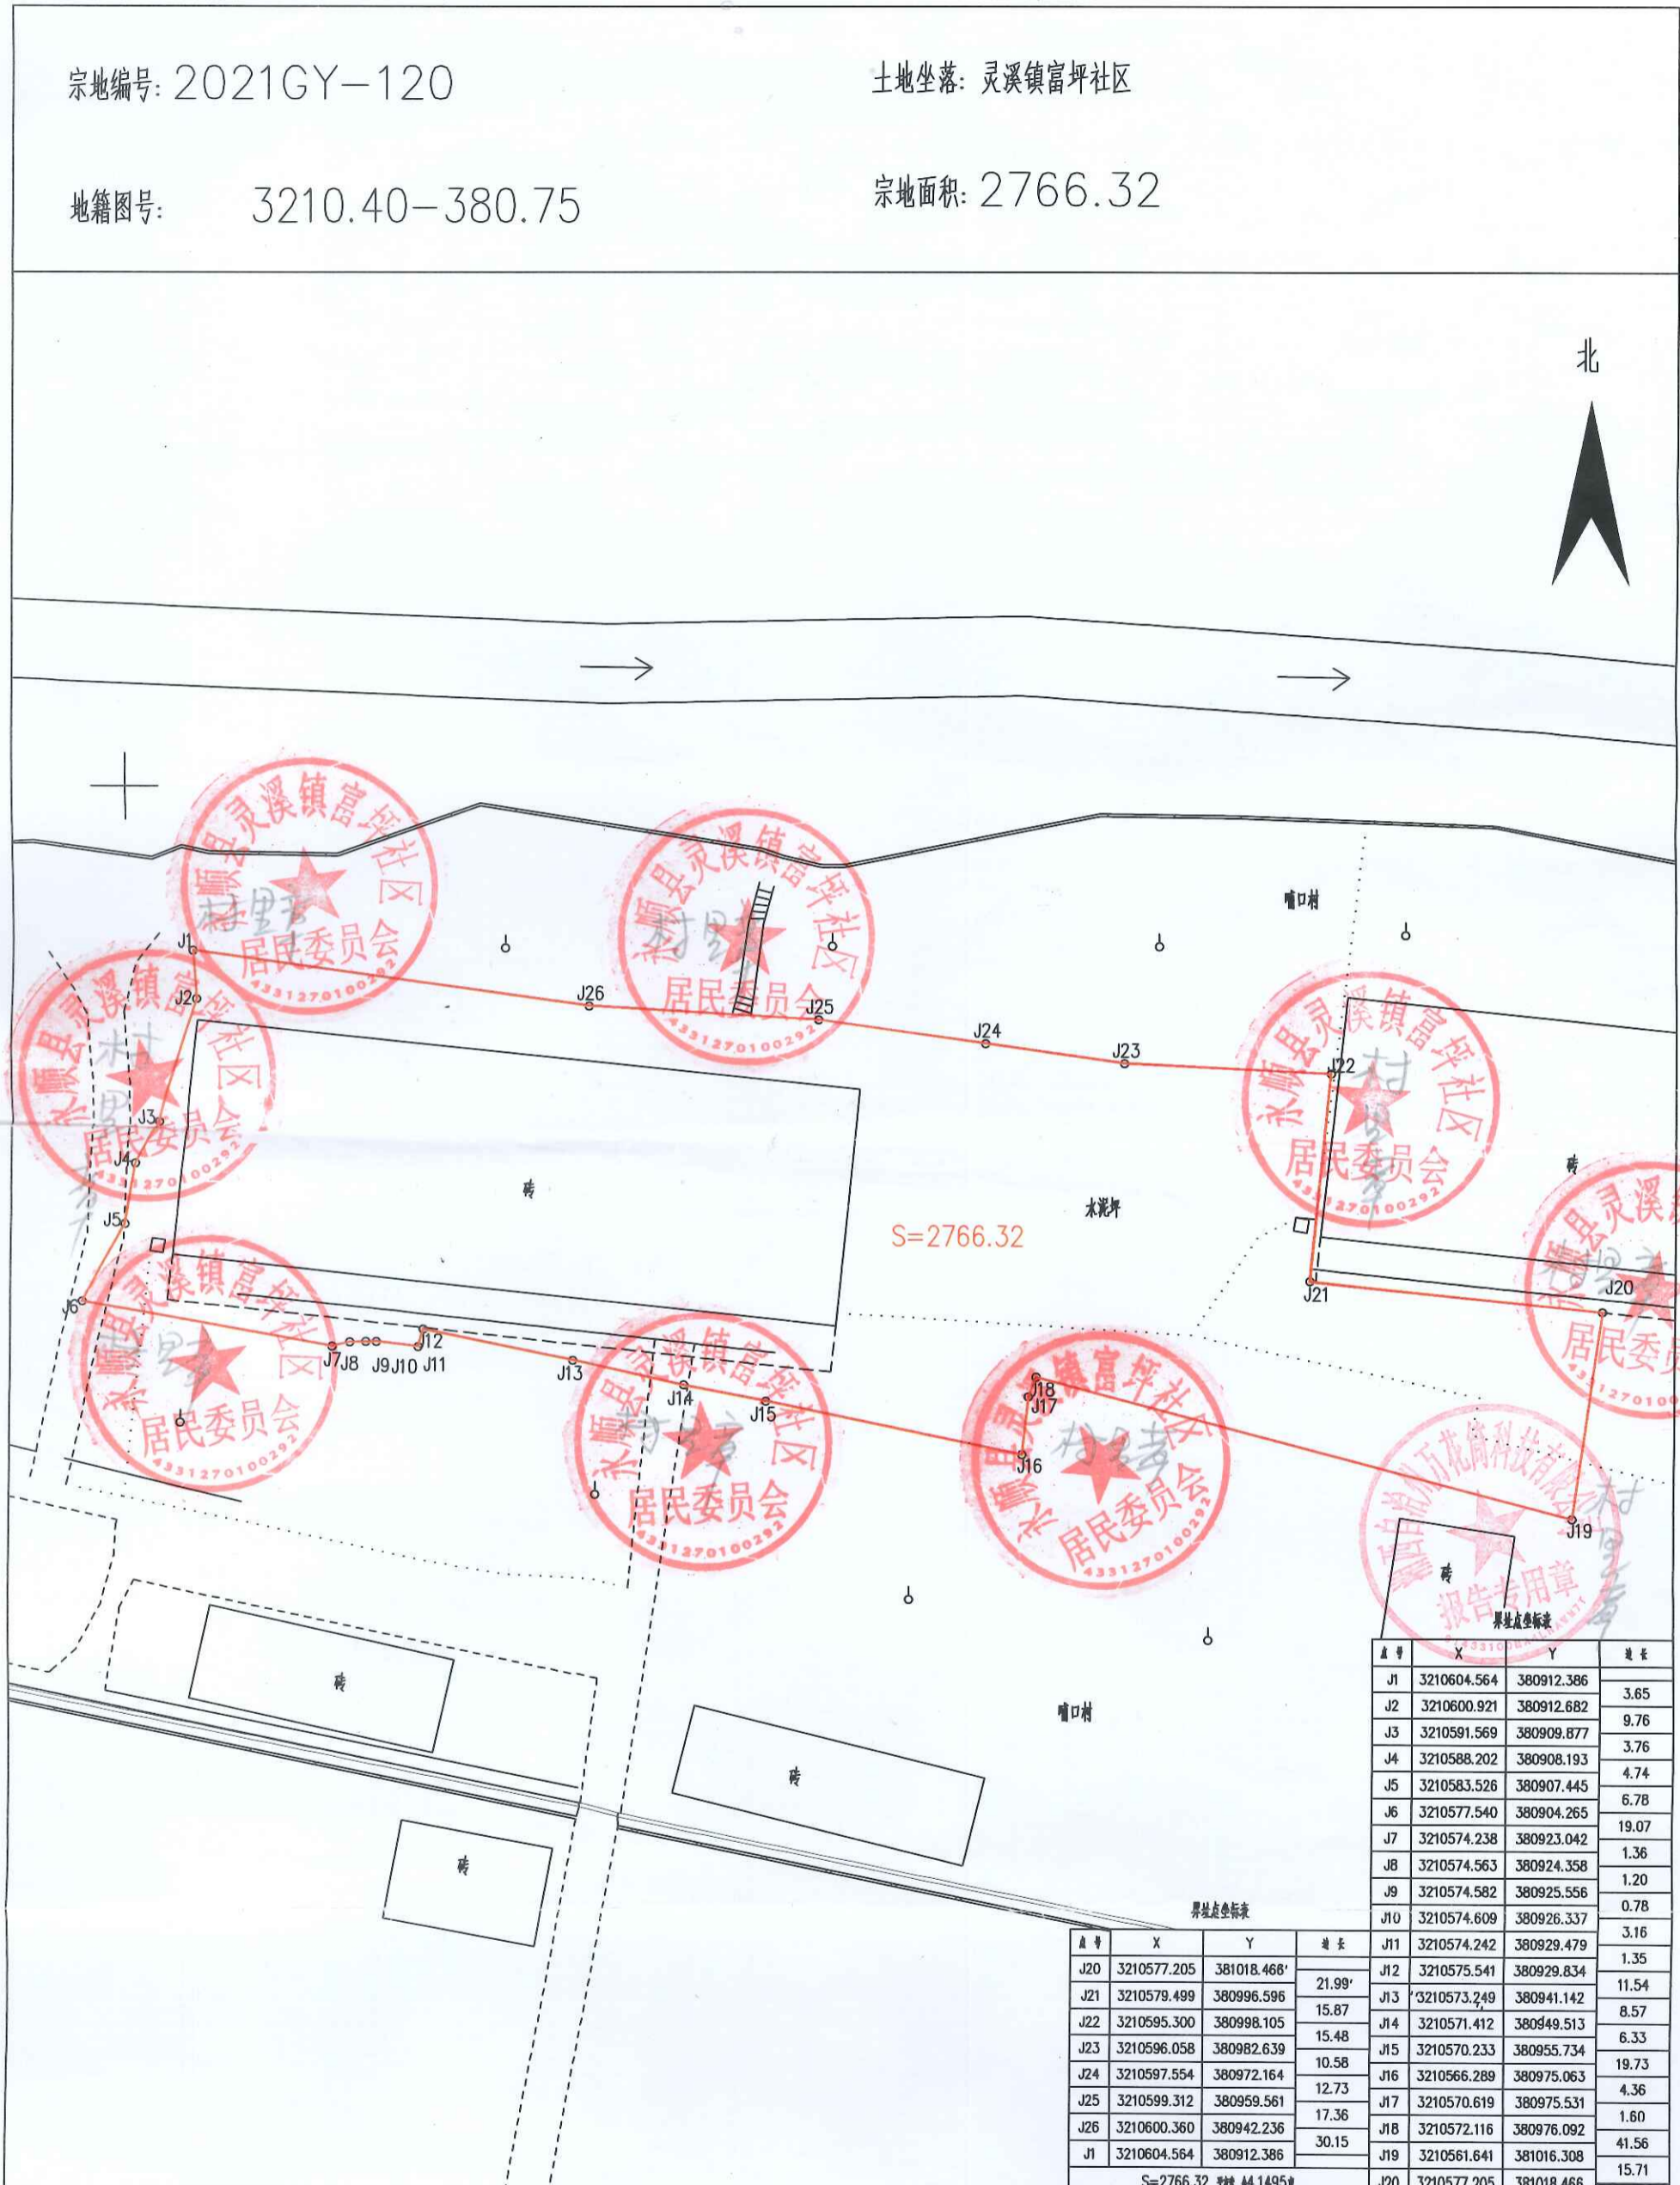

湘西自治州万花筒科技有限公司

点号	X	Y	边长
J1	3210604.564	380912.386	3.65
J2	3210600.921	380912.682	9.76
J3	3210591.569	380909.877	3.76
J4	3210588.202	380908.193	4.74
J5	3210583.526	380907.445	6.78
J6	3210577.540	380904.265	19.07
J7	3210574.238	380923.042	1.36
J8	3210574.563	380924.358	1.20
J9	3210574.582	380925.556	0.78
J10	3210574.609	380926.337	3.16
J11	3210574.242	380929.479	1.35
J12	3210575.541	380929.834	11.54
J13	3210573.249	380941.142	8.57
J14	3210571.412	380949.513	6.33
J15	3210570.233	380955.734	19.73
J16	3210566.289	380975.063	4.36
J17	3210570.619	380975.531	1.60
J18	3210572.116	380976.092	41.56
J19	3210561.641	381016.308	15.71
J20	3210577.205	381018.466	
J21	3210579.499	380996.596	21.99
J22	3210595.300	380998.105	15.87
J23	3210596.058	380982.639	15.48
J24	3210597.554	380972.164	10.58
J25	3210599.312	380959.561	12.73
J26	3210600.360	380942.236	17.36
J1	3210604.564	380912.386	30.15
S=2766.32 附注 44.1495			

绘图日期: 2021年11月27日

1:500

绘图员: 陈翔

国家2000坐标系

审核员: 张海波